



NOTES:

1. CONTRACTOR TO INSTALL 4#6 AWG COPPER IN 2 INCH CONDUIT. CONNECT TO BOTTOM OF METER BASE. SEE DRAWING 25-016 FOR DETAILS.
2. TYPE 336 CABINET AND CONCRETE PAD INSTALLED BY COLUMBIA COUNTY. CONTACT GLEN BOLLINGER AT (706) 447-7613.
3. INSTALL 4 - 1 INCH TP2 CONDUIT TO ELECTRICAL PULL BOX. SEE PLAN SHEETS FOR CIRCUIT DESIGNATIONS AND CONDUCTORS.
4. INSTALL TYPE 3 PULL BOX ON 6 INCH CRUSHED STONE BED.
5. INSTALL 4 - 1 INCH TP2 CONDUITS TO LIGHTING STRUCTURES.
6. INSTALL 2 - 1 INCH TP2 CONDUITS TO CCTV POLES. CONDUCTOR TO CCTV'S TO BE INSTALLED BY OTHERS.
7. TOP THIRD OF RACK SPACE RESERVED FOR COMMUNICATIONS EQUIPMENT.
8. MIDDLE THIRD OF RACK SPACE RESERVED FOR FUTURE COMMUNICATIONS EQUIPMENT.
9. BOTTOM THIRD OF RACK SPACE RESERVED FOR CONTRACTOR TO INSTALL LIGHTING CIRCUIT EQUIPMENT.
10. COMMUNICATIONS CONDUIT INSTALLED BY COLUMBIA COUNTY.
11. CONTRACTOR TO INSTALL #2 AWG BARE COPPER CABINET GROUND IN 1 INCH PVC CONDUIT. CONNECT GROUND TO SERVICE POINT GROUND GRID. SEE DRAWING 25-017.

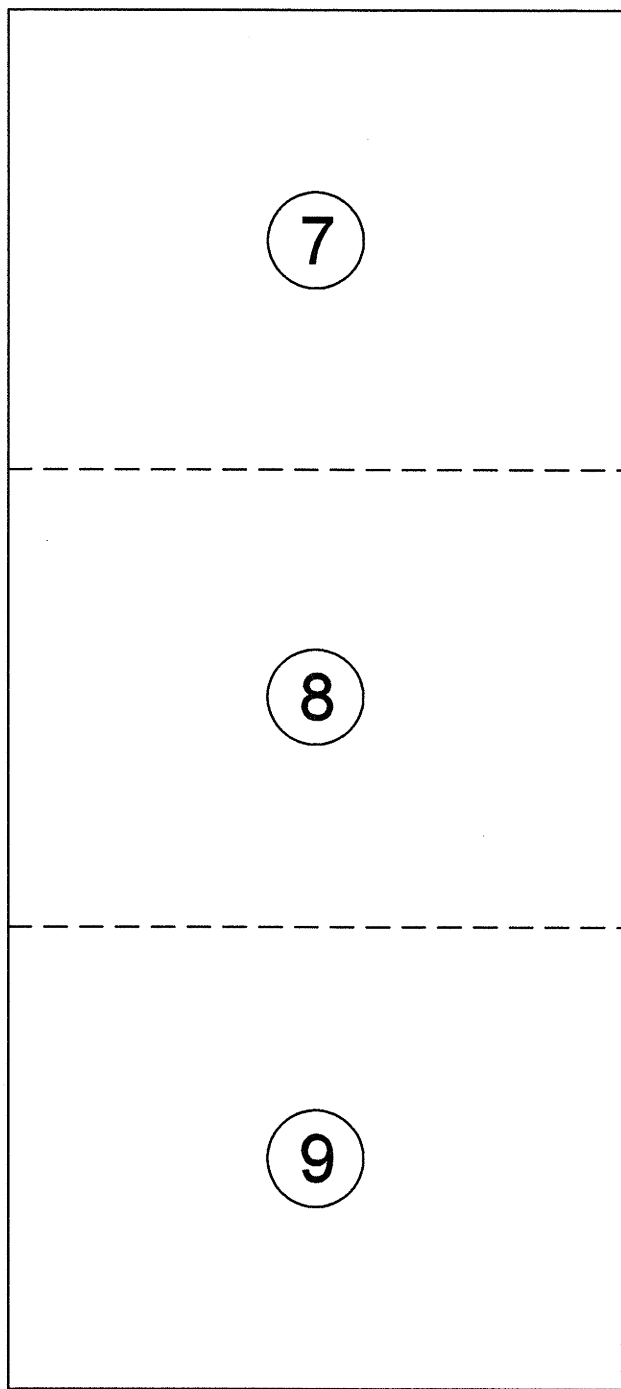


CABINET
INTERIOR

FRONT VIEW

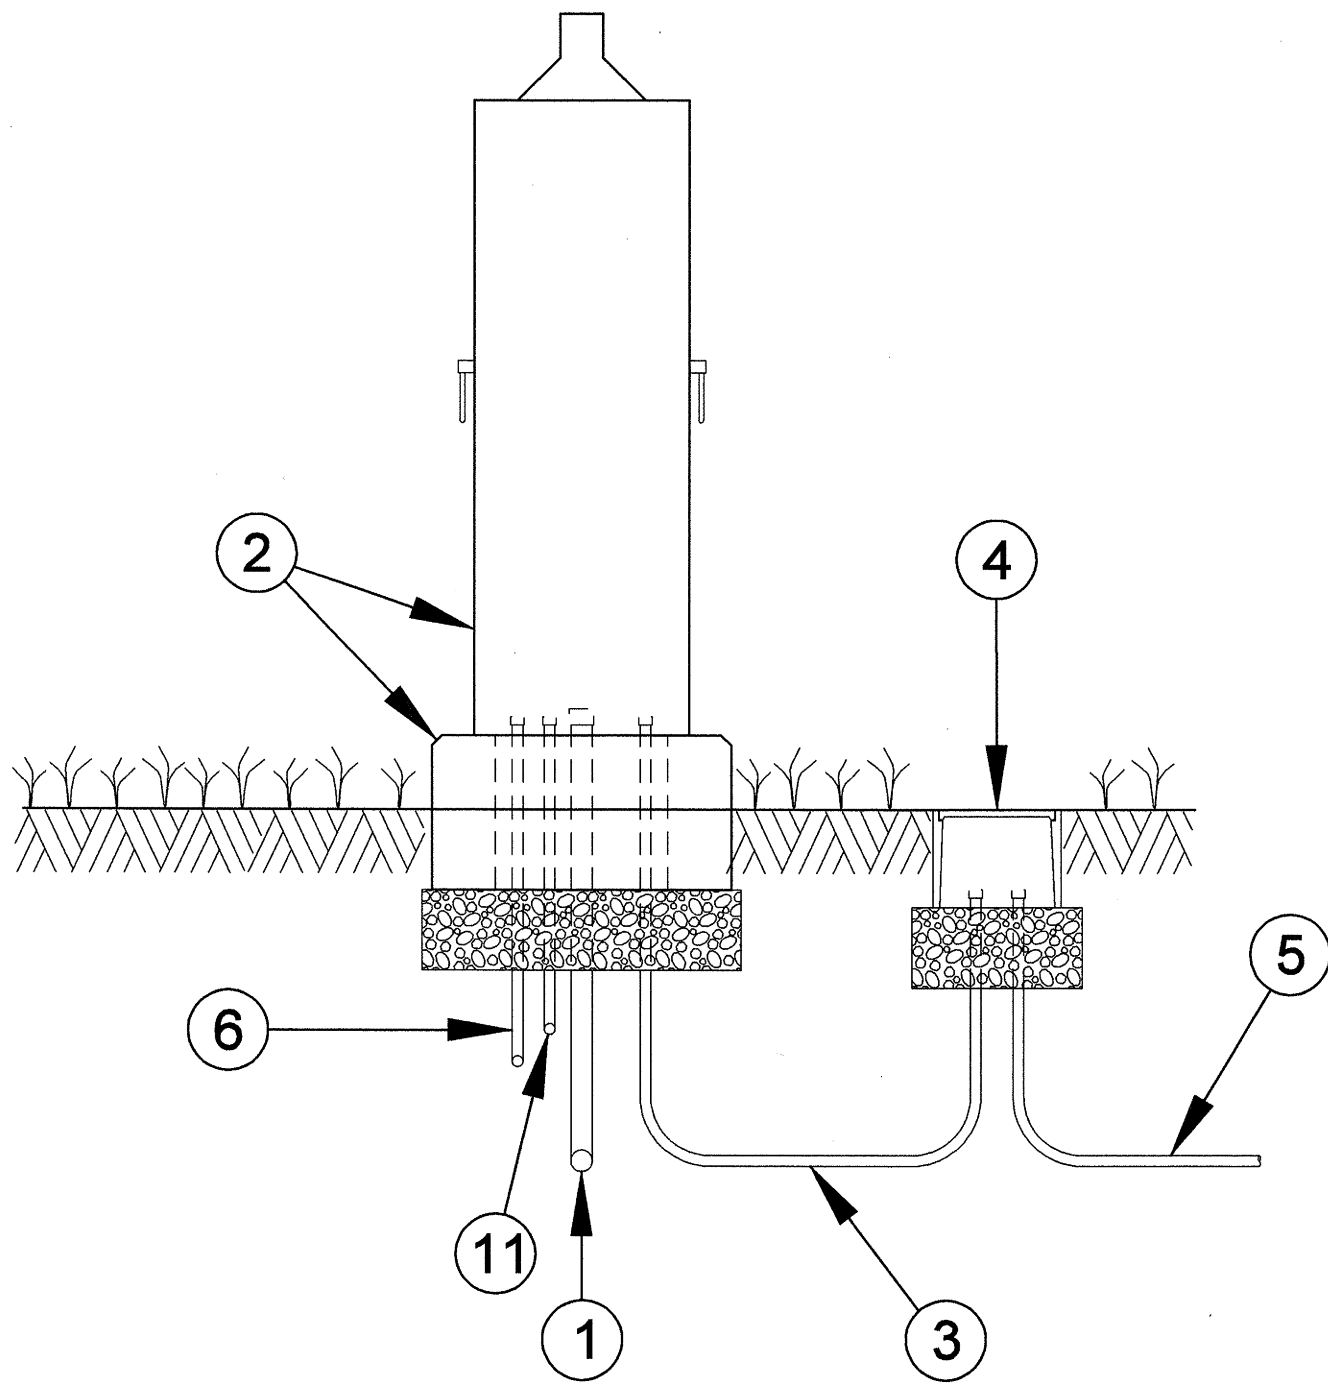


TYPE 336 CABINET AND
SERVICE POINT INSTALLATION

SECTION 'A-A'

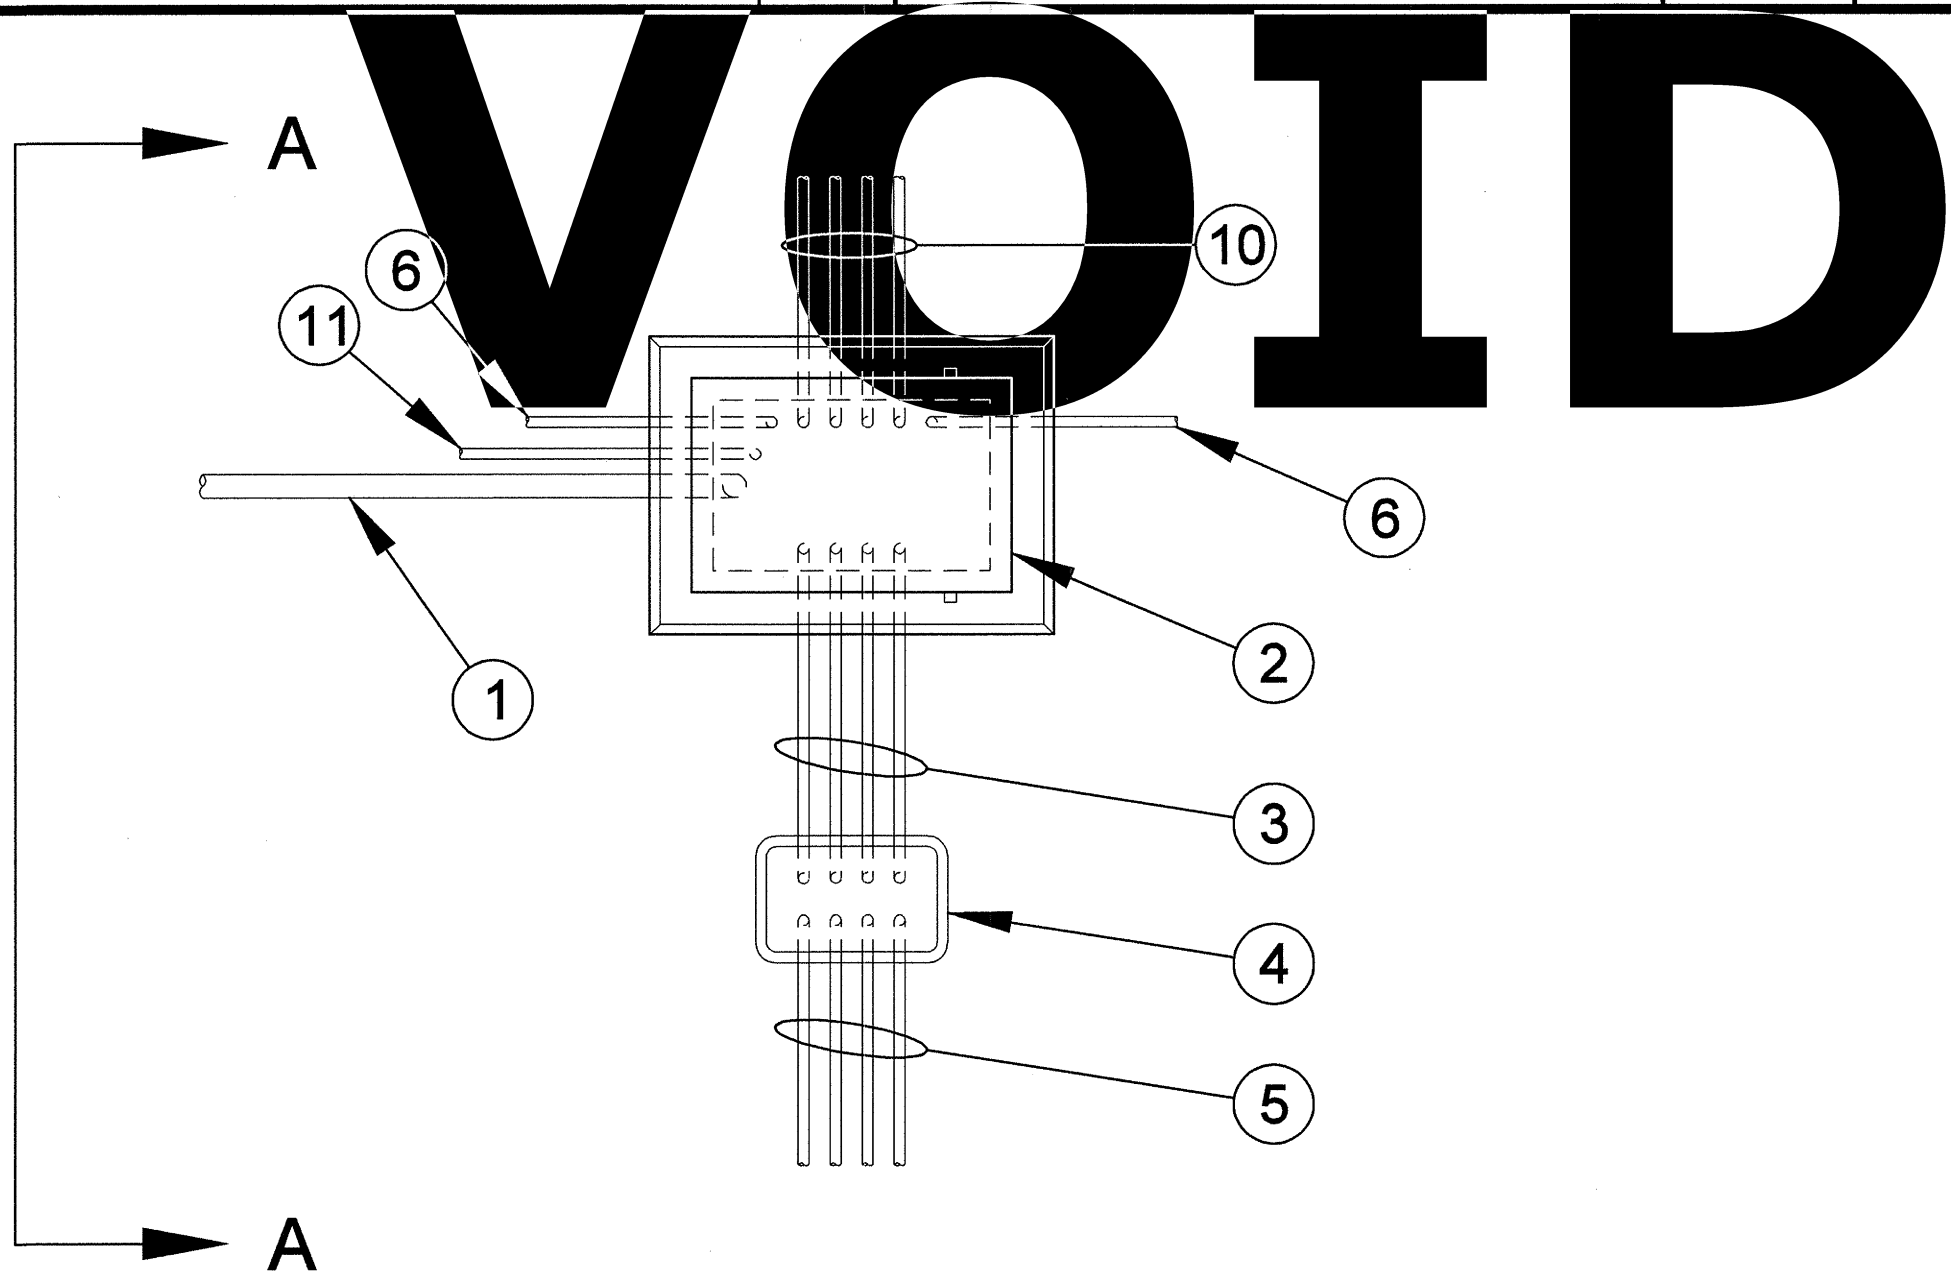


TYPE 336 CABINET AND
SERVICE POINT INSTALLATION

PLAN VIEW

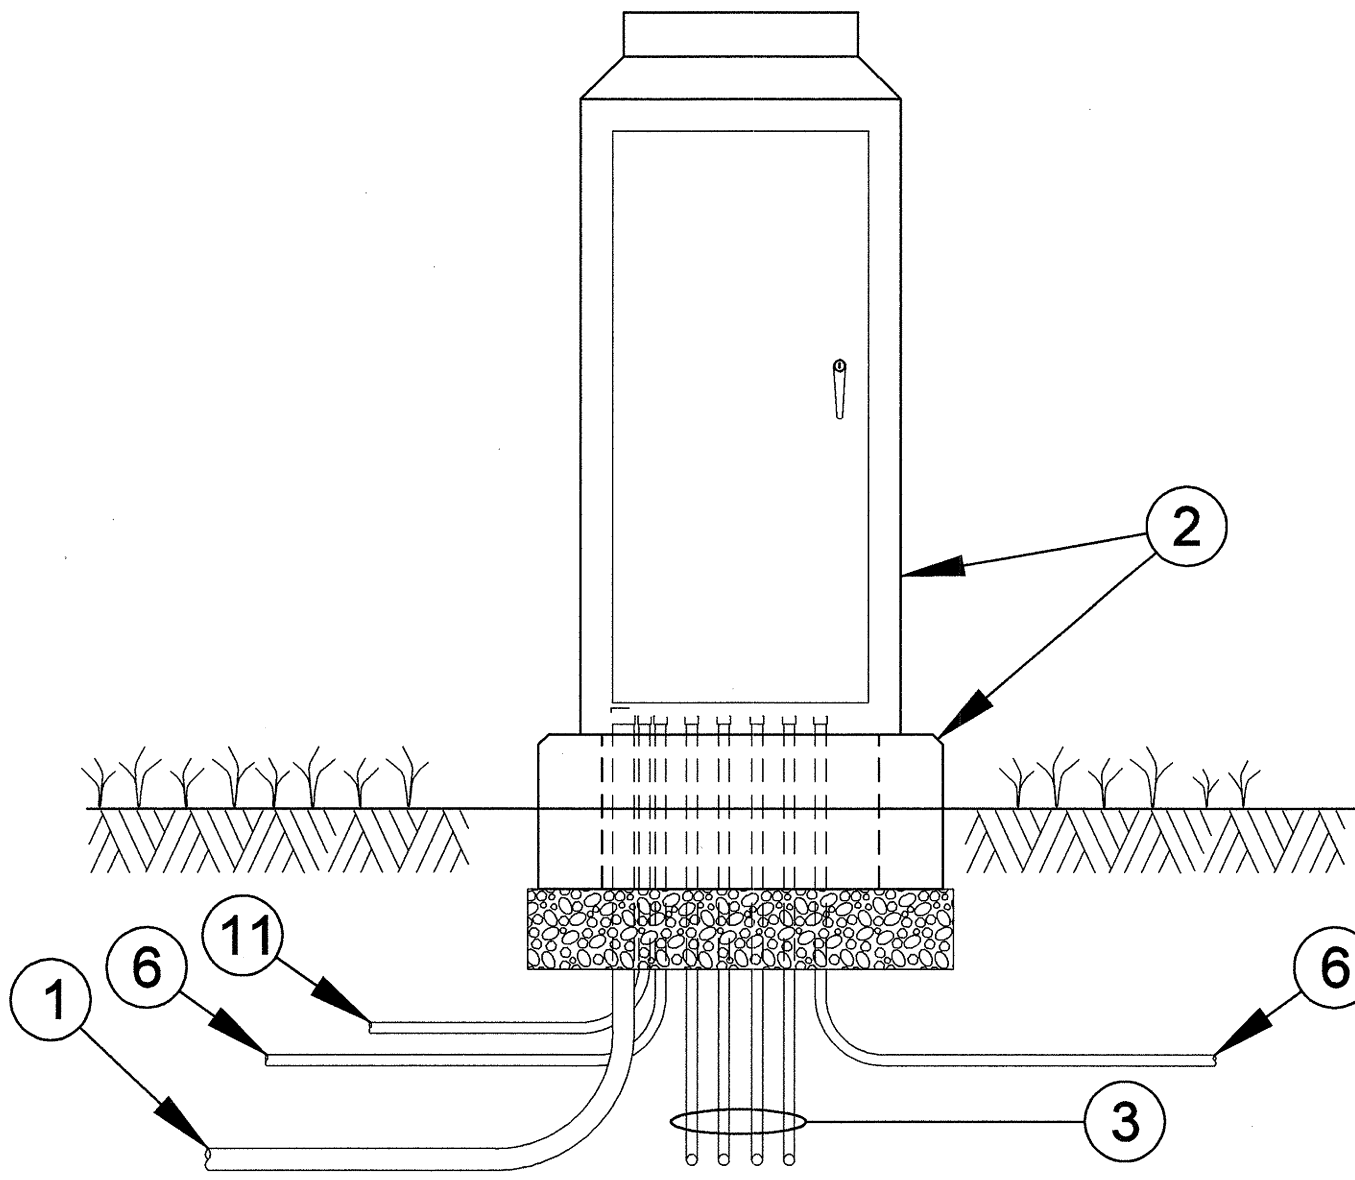

TYPE 336 CABINET AND
SERVICE POINT INSTALLATION

PROFILE VIEW

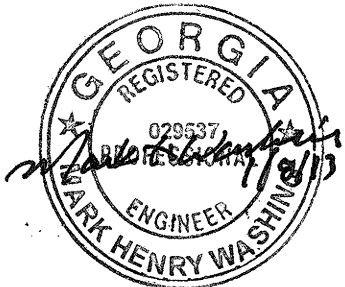

G R E S H A M
S M I T H A N D
P A R T N E R S

GEORGIA
DEPARTMENT
OF
TRANSPORTATION

NOT TO SCALE

REVISION DATES

STATE OF GEORGIA
DEPARTMENT OF TRANSPORTATION
OFFICE: ROADWAY DESIGN

**TYPE 336 CABINET AND
SERVICE POINT INSTALLATION**

SR47 @ SR223 INTERSECTION
IMPROVEMENT

DRAWING No.
25-015